


DATE	REVISION	No.

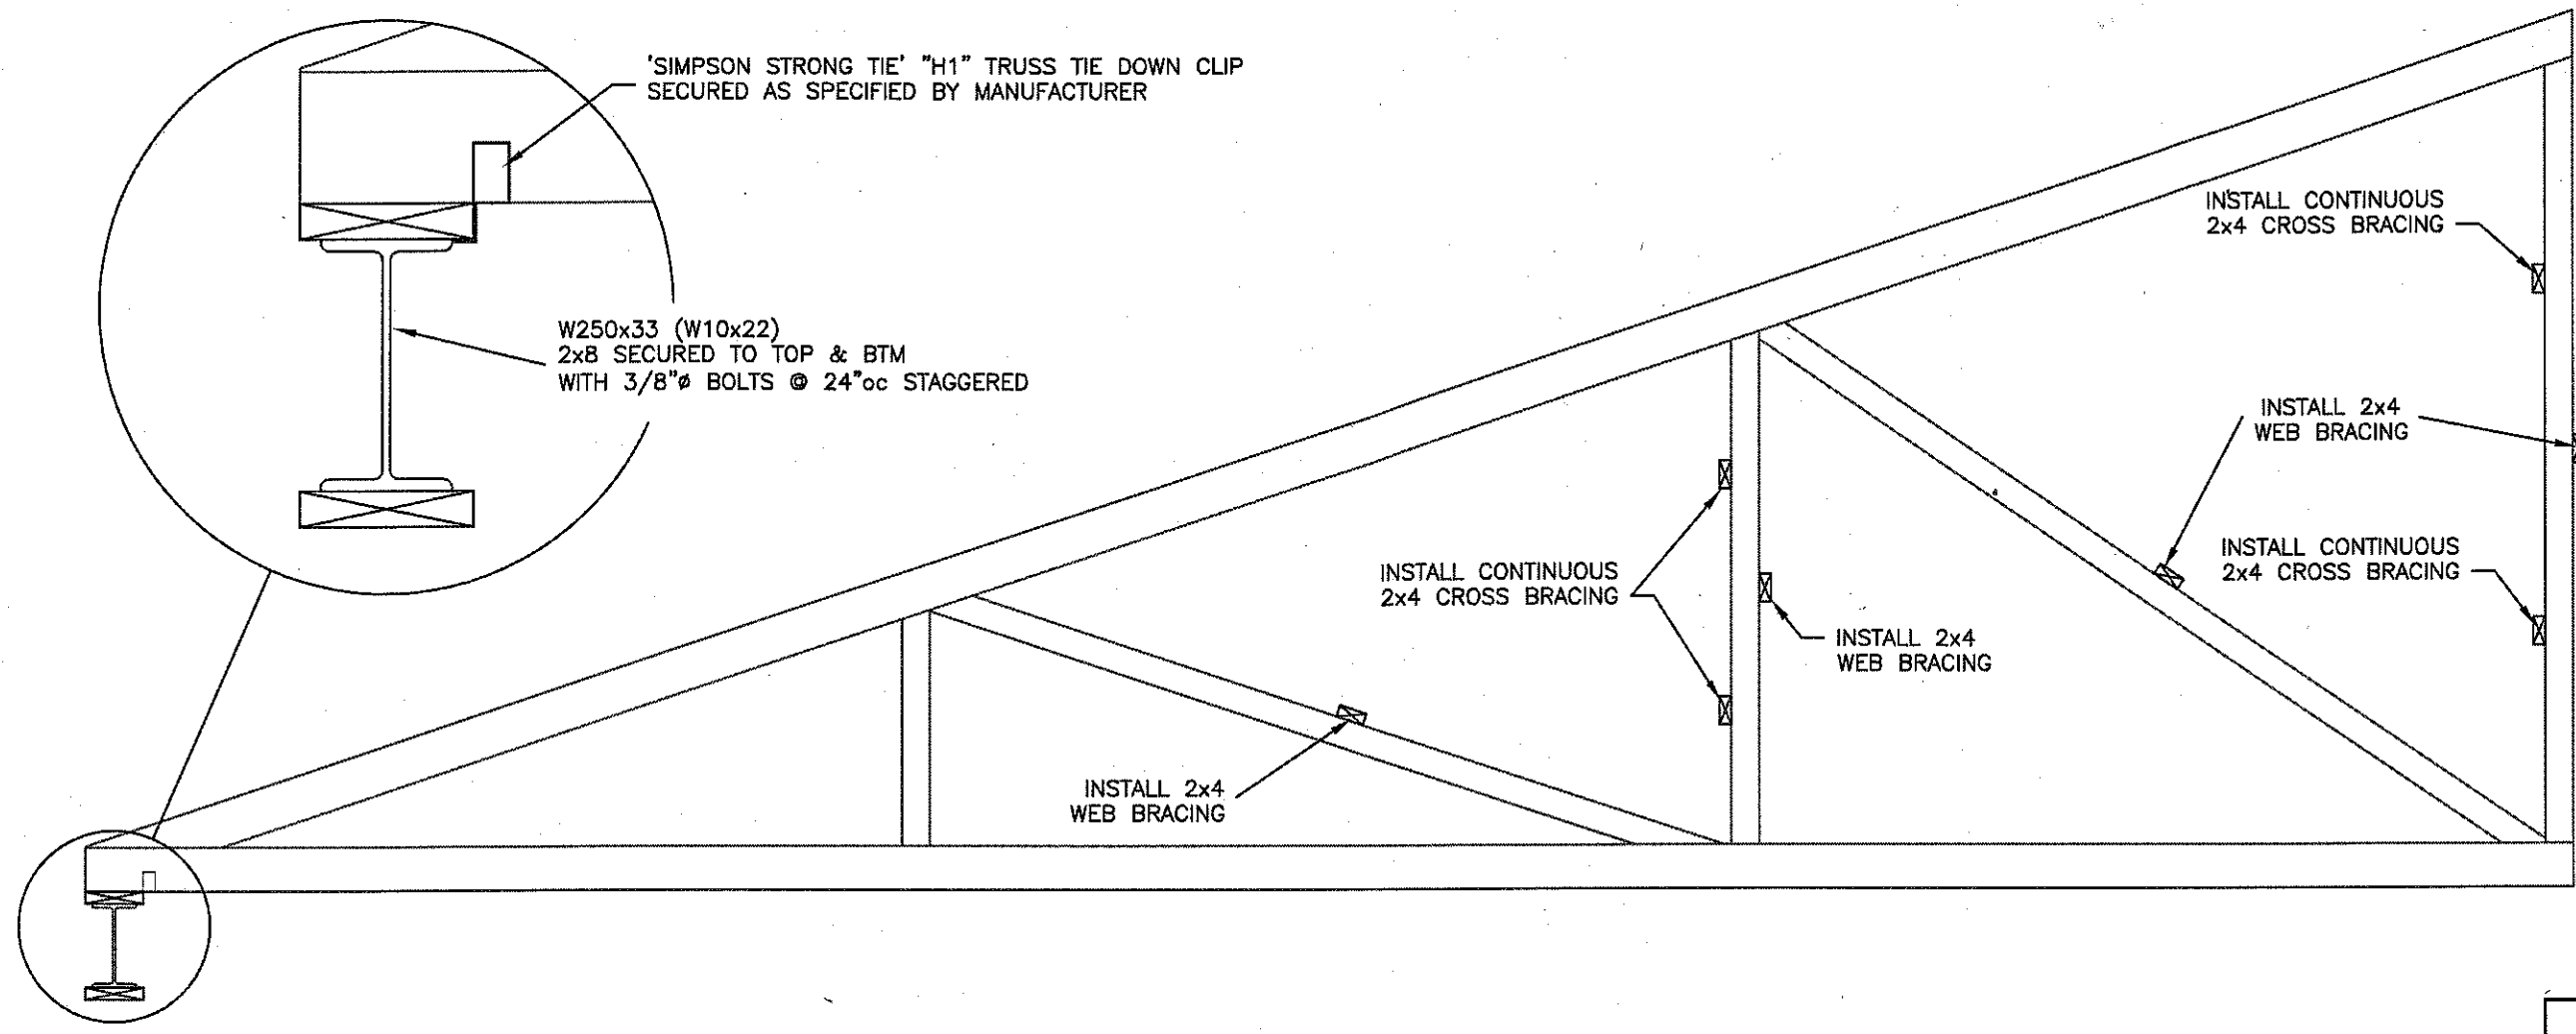

**EXISTING TRUSSES WITH NEW BEARING SUPPORT
AND WITH BRACING TO BE INSTALLED**

Scale: NTS


**b BRY-CO
ENGINEERING LTD.
POWASSAN, ONTARIO**

**MUNICIPALITY OF
POWASSAN**
466 MAIN STREET POWASSAN, ON

**SPORTSPLEX
TRUSS SYSTEM
MODIFICATIONS**


**ELEVATION
AND DETAILS**

DWG. No.	PROJ. No.
SK-1A	18-05A
DWG. BY	DATE
W.J.B.	FEB /18
CHK. BY	FILE No.
W.J.B.	18-05A ALL
SCALE	PLOT DATE
AS NOTED	MAR 01/18

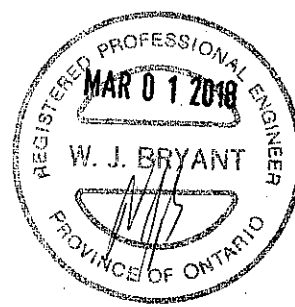

THIS DOCUMENT IS COPYRIGHT PROTECTED AND
THE PROPERTY OF BRY-CO ENGINEERING LTD.
THIS DOCUMENT IS NOT TO BE REPRODUCED OR
USED WITHOUT WRITTEN APPROVAL FROM
BRY-CO ENGINEERING LTD.

DATE	REVISION	No.

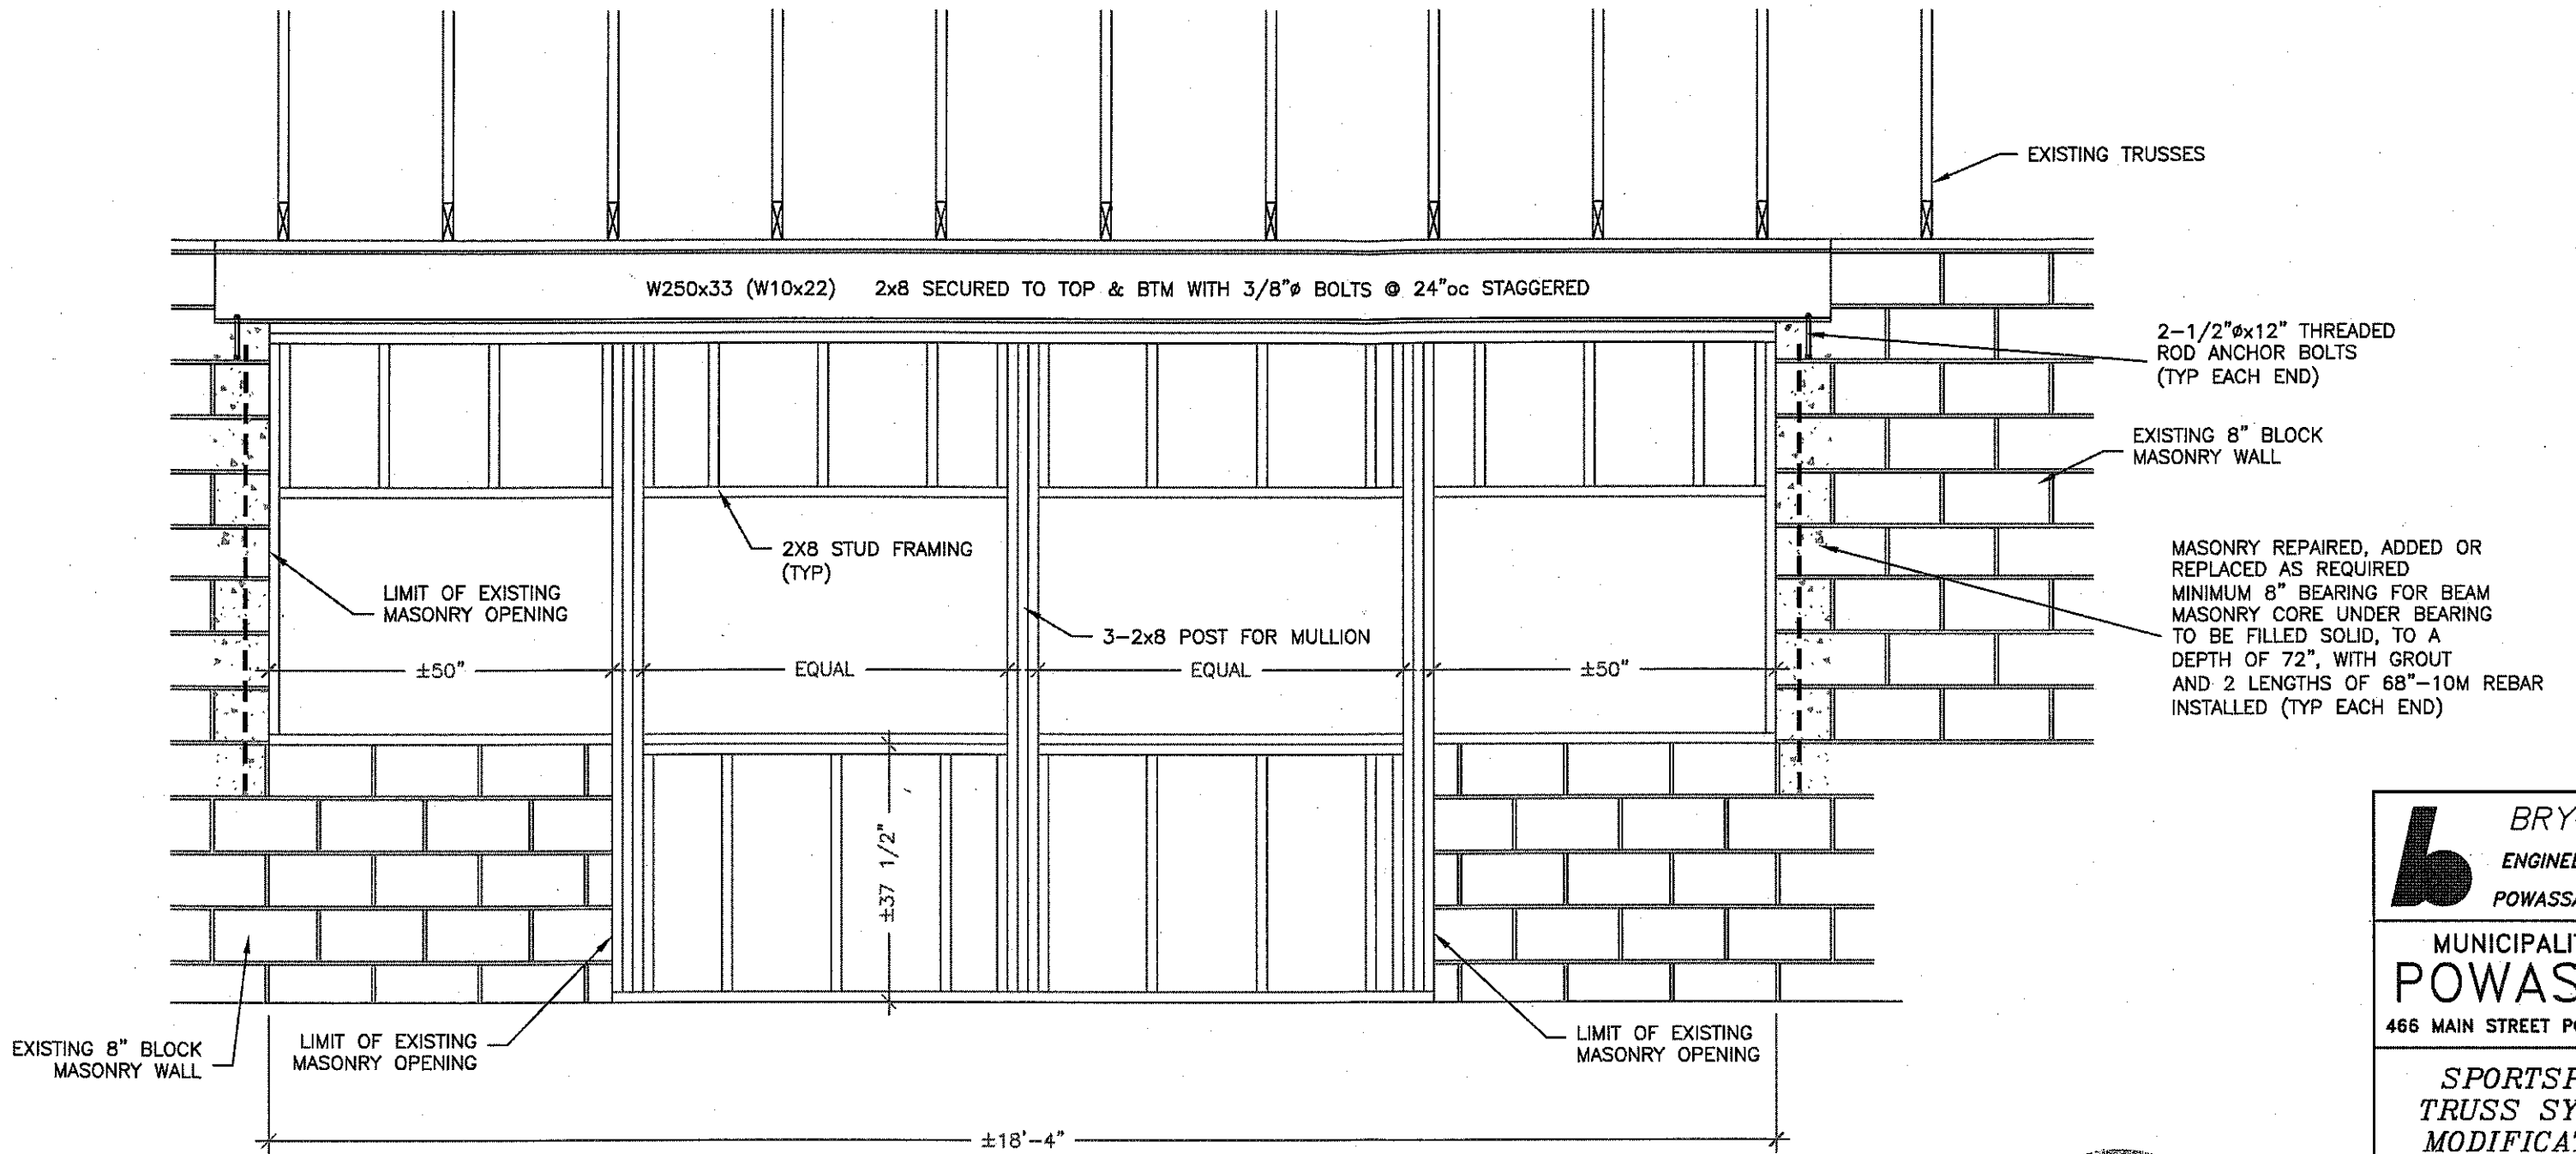

INTERIOR ELEVATION OF WALL AT WINDOW OPENING

Scale: 1/2"=1'-0"


b BRY-CO
ENGINEERING LTD.
POWASSAN, ONTARIO

MUNICIPALITY OF
POWASSAN
466 MAIN STREET POWASSAN, ON

**SPORTSPLEX
TRUSS SYSTEM
MODIFICATIONS**

ELEVATION
AND DETAILS

DWG. No. SK-2A	PROJ. No. 18-05A
DWG. BY W.J.B.	DATE FEB /18
CHK. BY W.J.B.	FILE No. 18-05A ALL
SCALE AS NOTED	PLOT DATE MAR 01/18

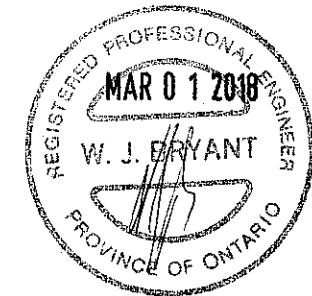

THIS DOCUMENT IS COPYRIGHT PROTECTED AND THE PROPERTY OF BRY-CO ENGINEERING LTD. THIS DOCUMENT IS NOT TO BE REPRODUCED OR USED WITHOUT WRITTEN APPROVAL FROM BRY-CO ENGINEERING LTD.